



Jun 01, 2006 12:33pm hlevasseurK:\Jobs\050306-Upriver\05030601\100% Final Draft\05030601-30_100.dwg SHEET C5

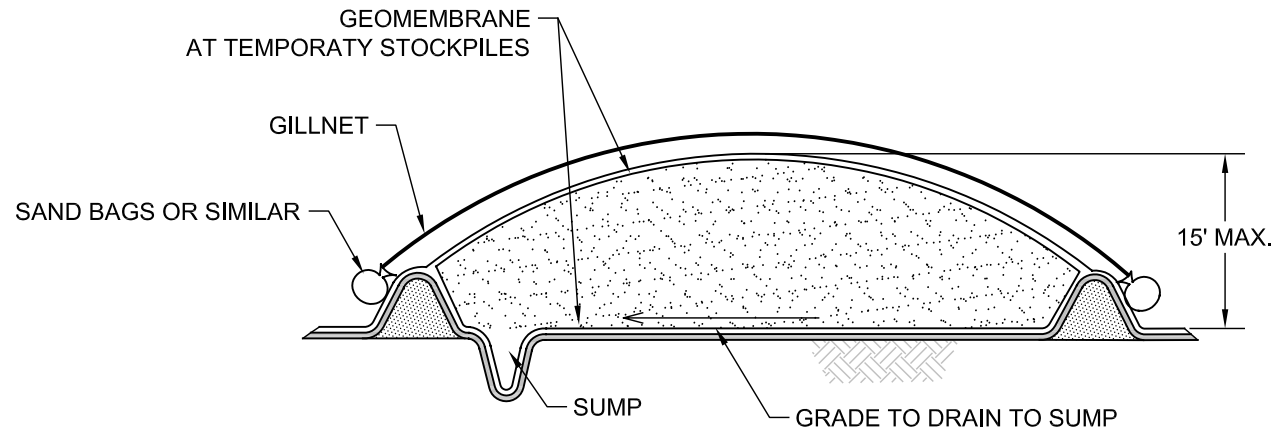


- NOTES:
1. STOCKPILE SOIL TO A MAXIMUM HEIGHT OF 15 FEET; SIDEWALLS NOT TO EXCEED A 1:1 SLOPE.
 2. INSTALL SUMP AT LOW POINT OF DRAINAGE AND REMOVAL OF ACCUMULATED WATER AND PROPERLY DISPOSE.
 3. THE SUMP SHALL BE FILLED WITH GRAVEL BACKFILL FOR DRAINS MATERIAL.

**DEPOSIT 2: CROSS SECTION TEMPORARY
CONTAMINATED SEDIMENT STOCKPILE (TYPICAL)**
NOT TO SCALE

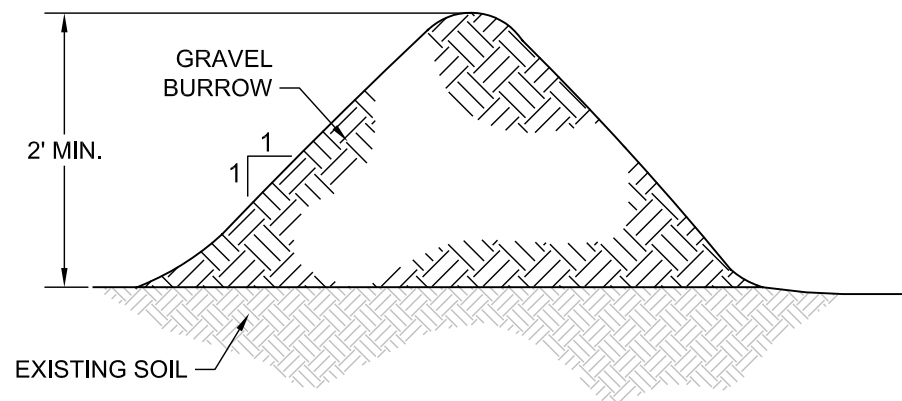

**DEPOSIT 2: SOIL/CONTAMINATED SEDIMENT
STOCKPILE BERM DETAIL
CROSS SECTION (TYPICAL)**
NOT TO SCALE

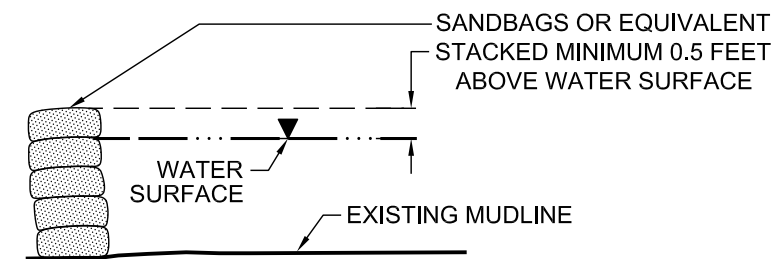

DEPOSIT 2: TURBIDITY CONTROL DETAIL (TYPICAL)
NOT TO SCALE

DRAFT FINAL DESIGN SUBMITTAL
NOT FOR CONSTRUCTION



REVISIONS					
REV	DATE	BY	APP'D	DESCRIPTION	

DESIGNED BY: B. PATTERSON
DRAWN BY: C. DAVIDSON
CHECKED BY:
APPROVED BY: J. VERDUIN
SCALE: AS SHOWN
DATE: JUNE 2006

**FINAL DRAFT DESIGN
UPRIVER DAM PCB SITE PROJECT**

**DEPOSIT 2
DETAILS**

C5

SHEET NO. **11** OF **12**